


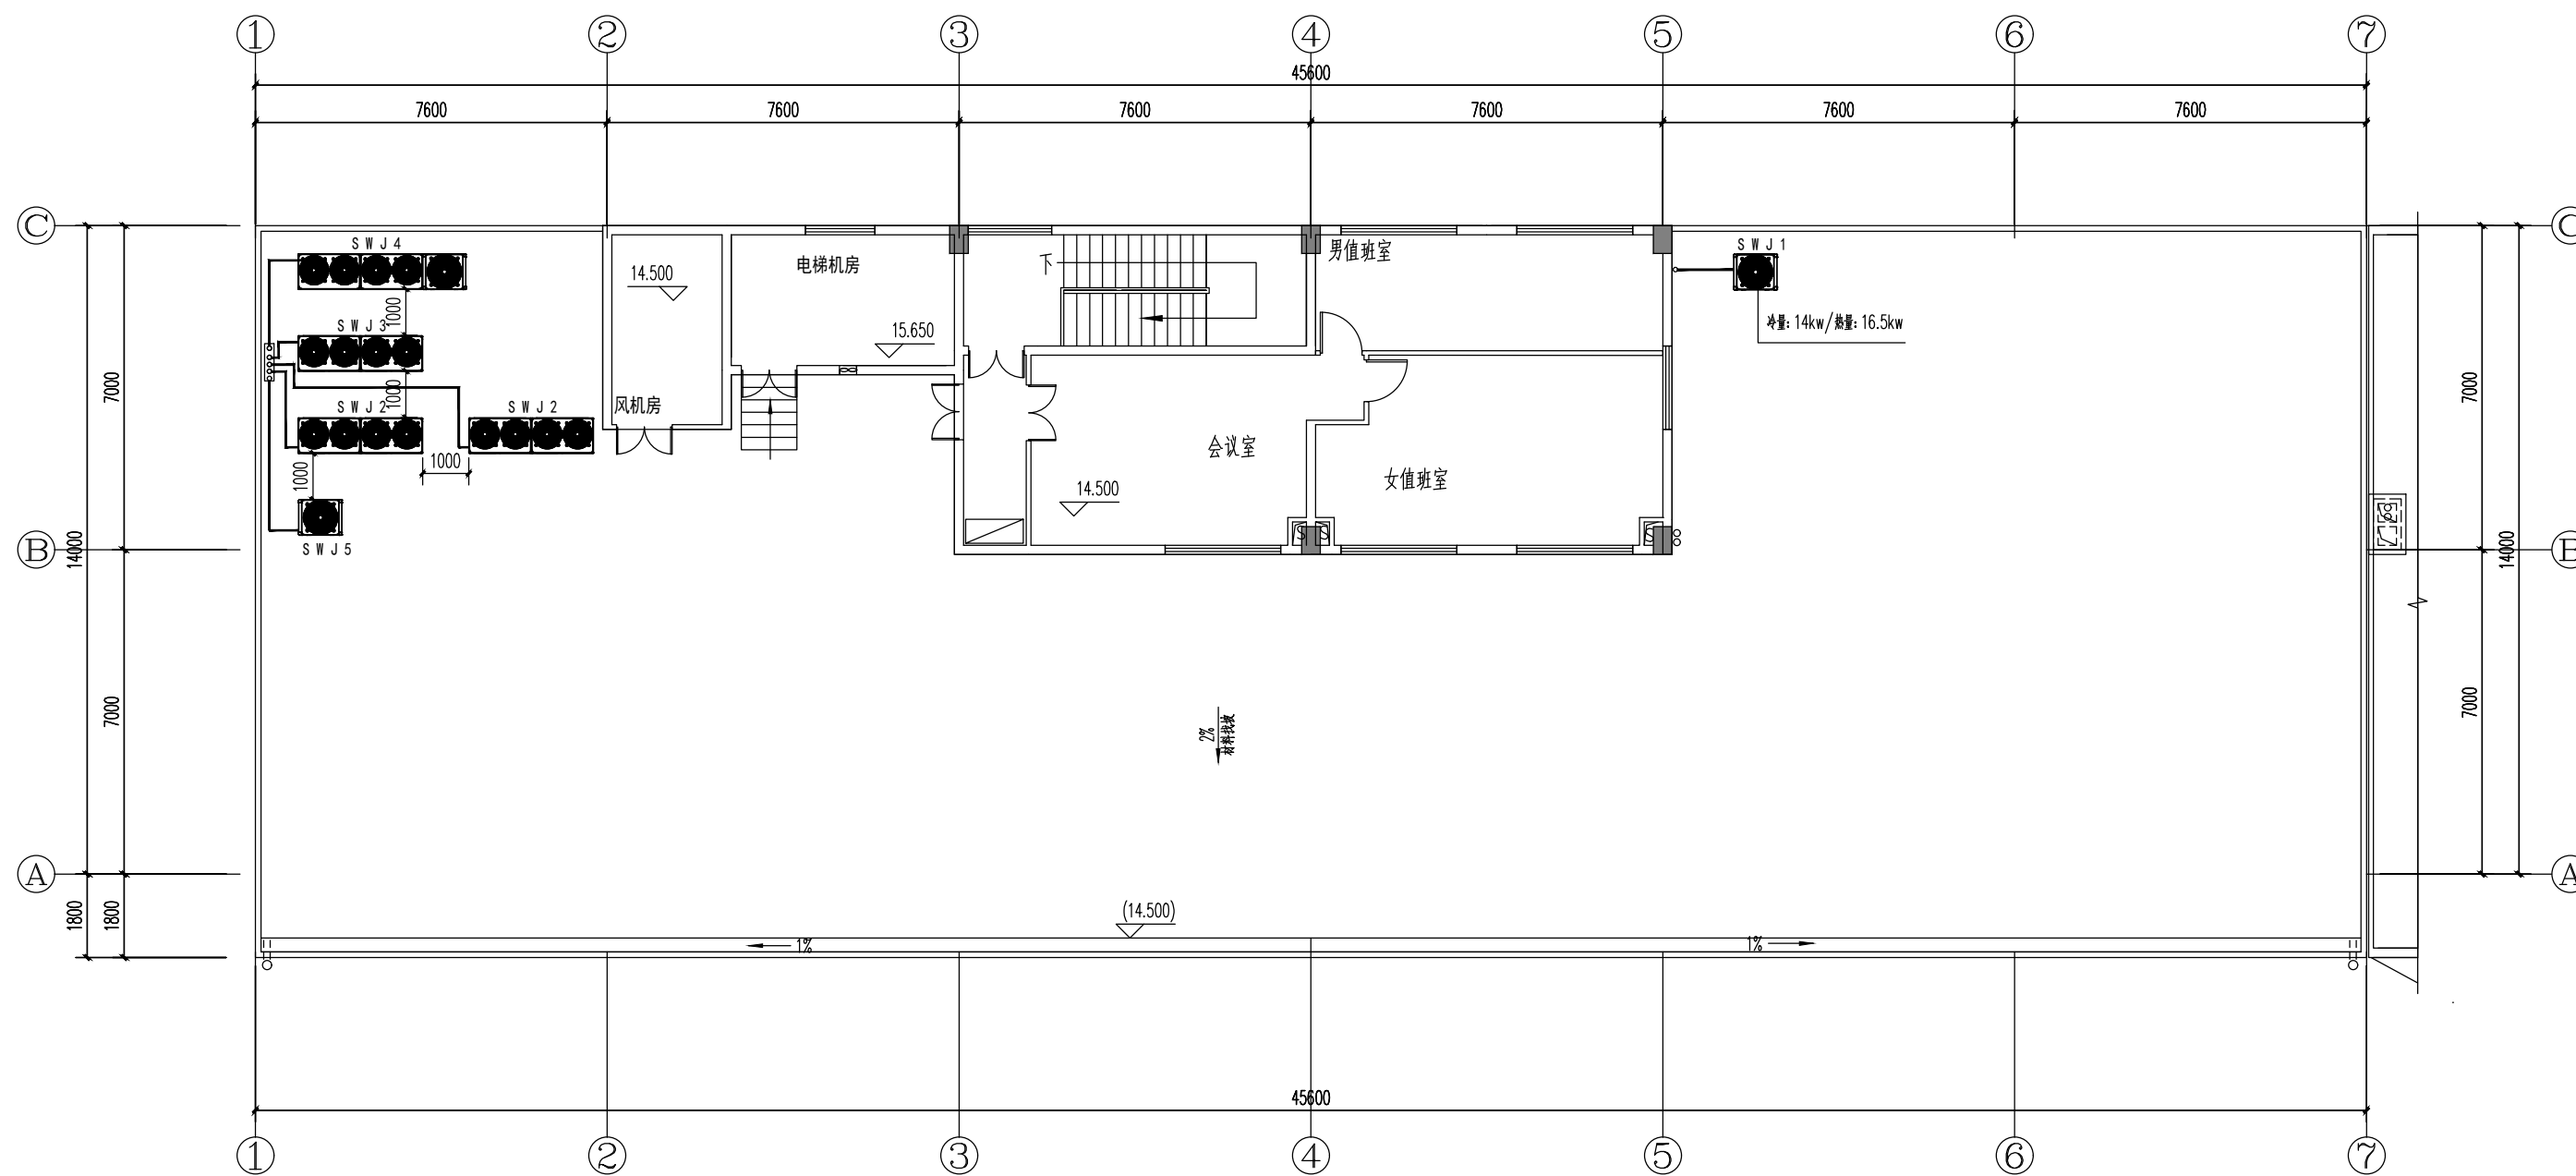

屋面空调布置图 1:100
(本层建筑面积126.2m²)