


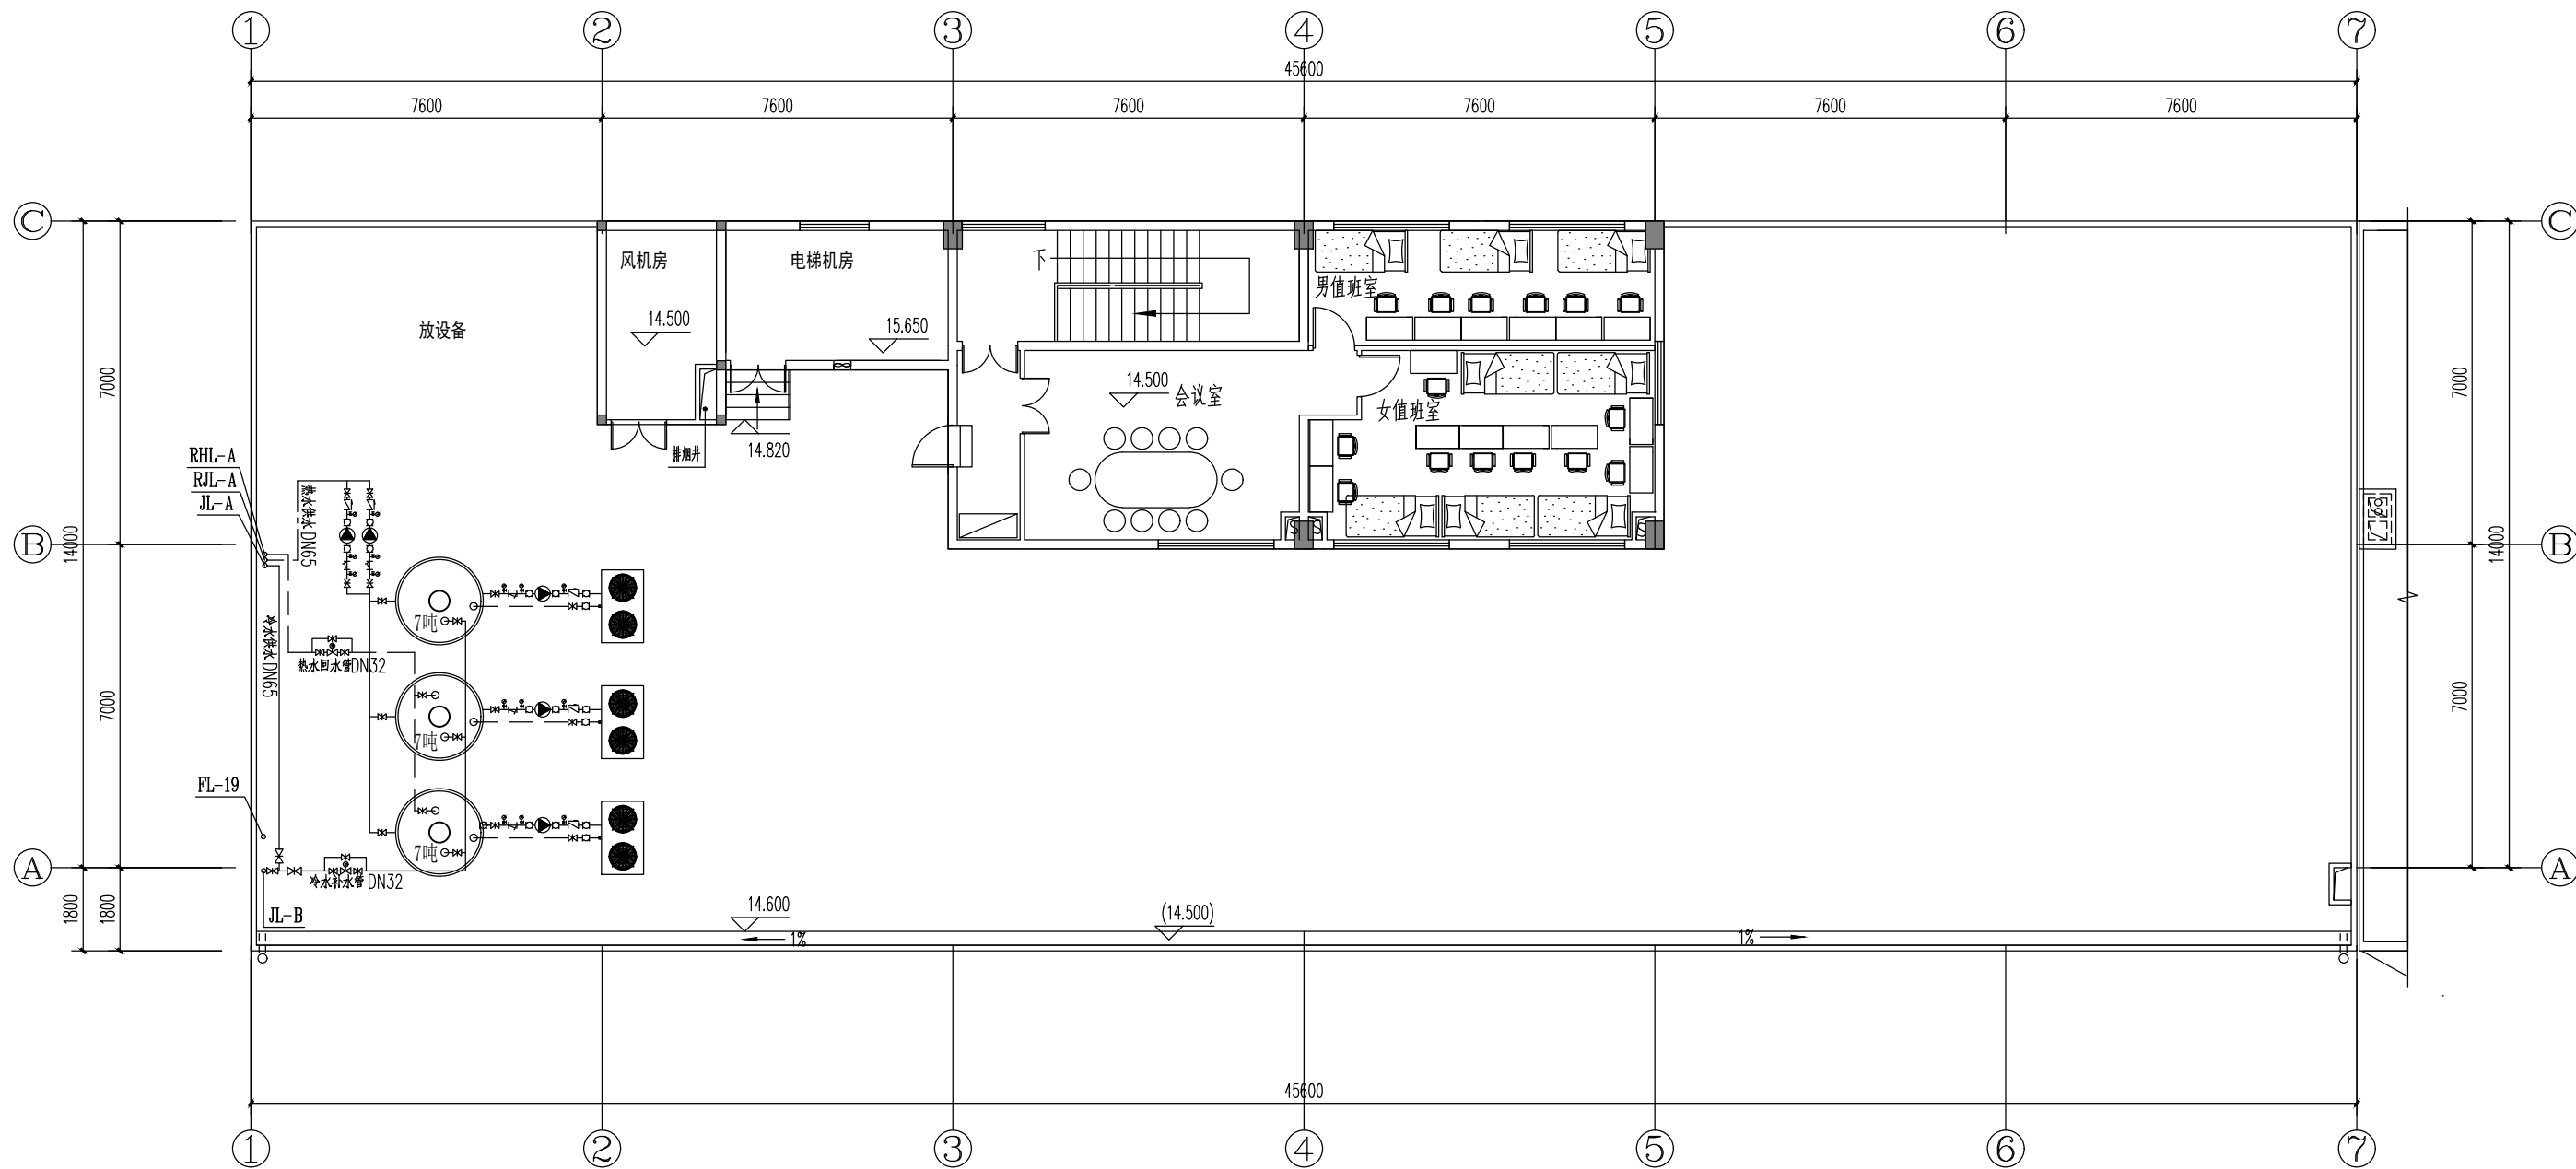

屋面热水机组布置图 1:100

(本层建筑面积126.2m²)